


OUTSIDE DEDUCT METER

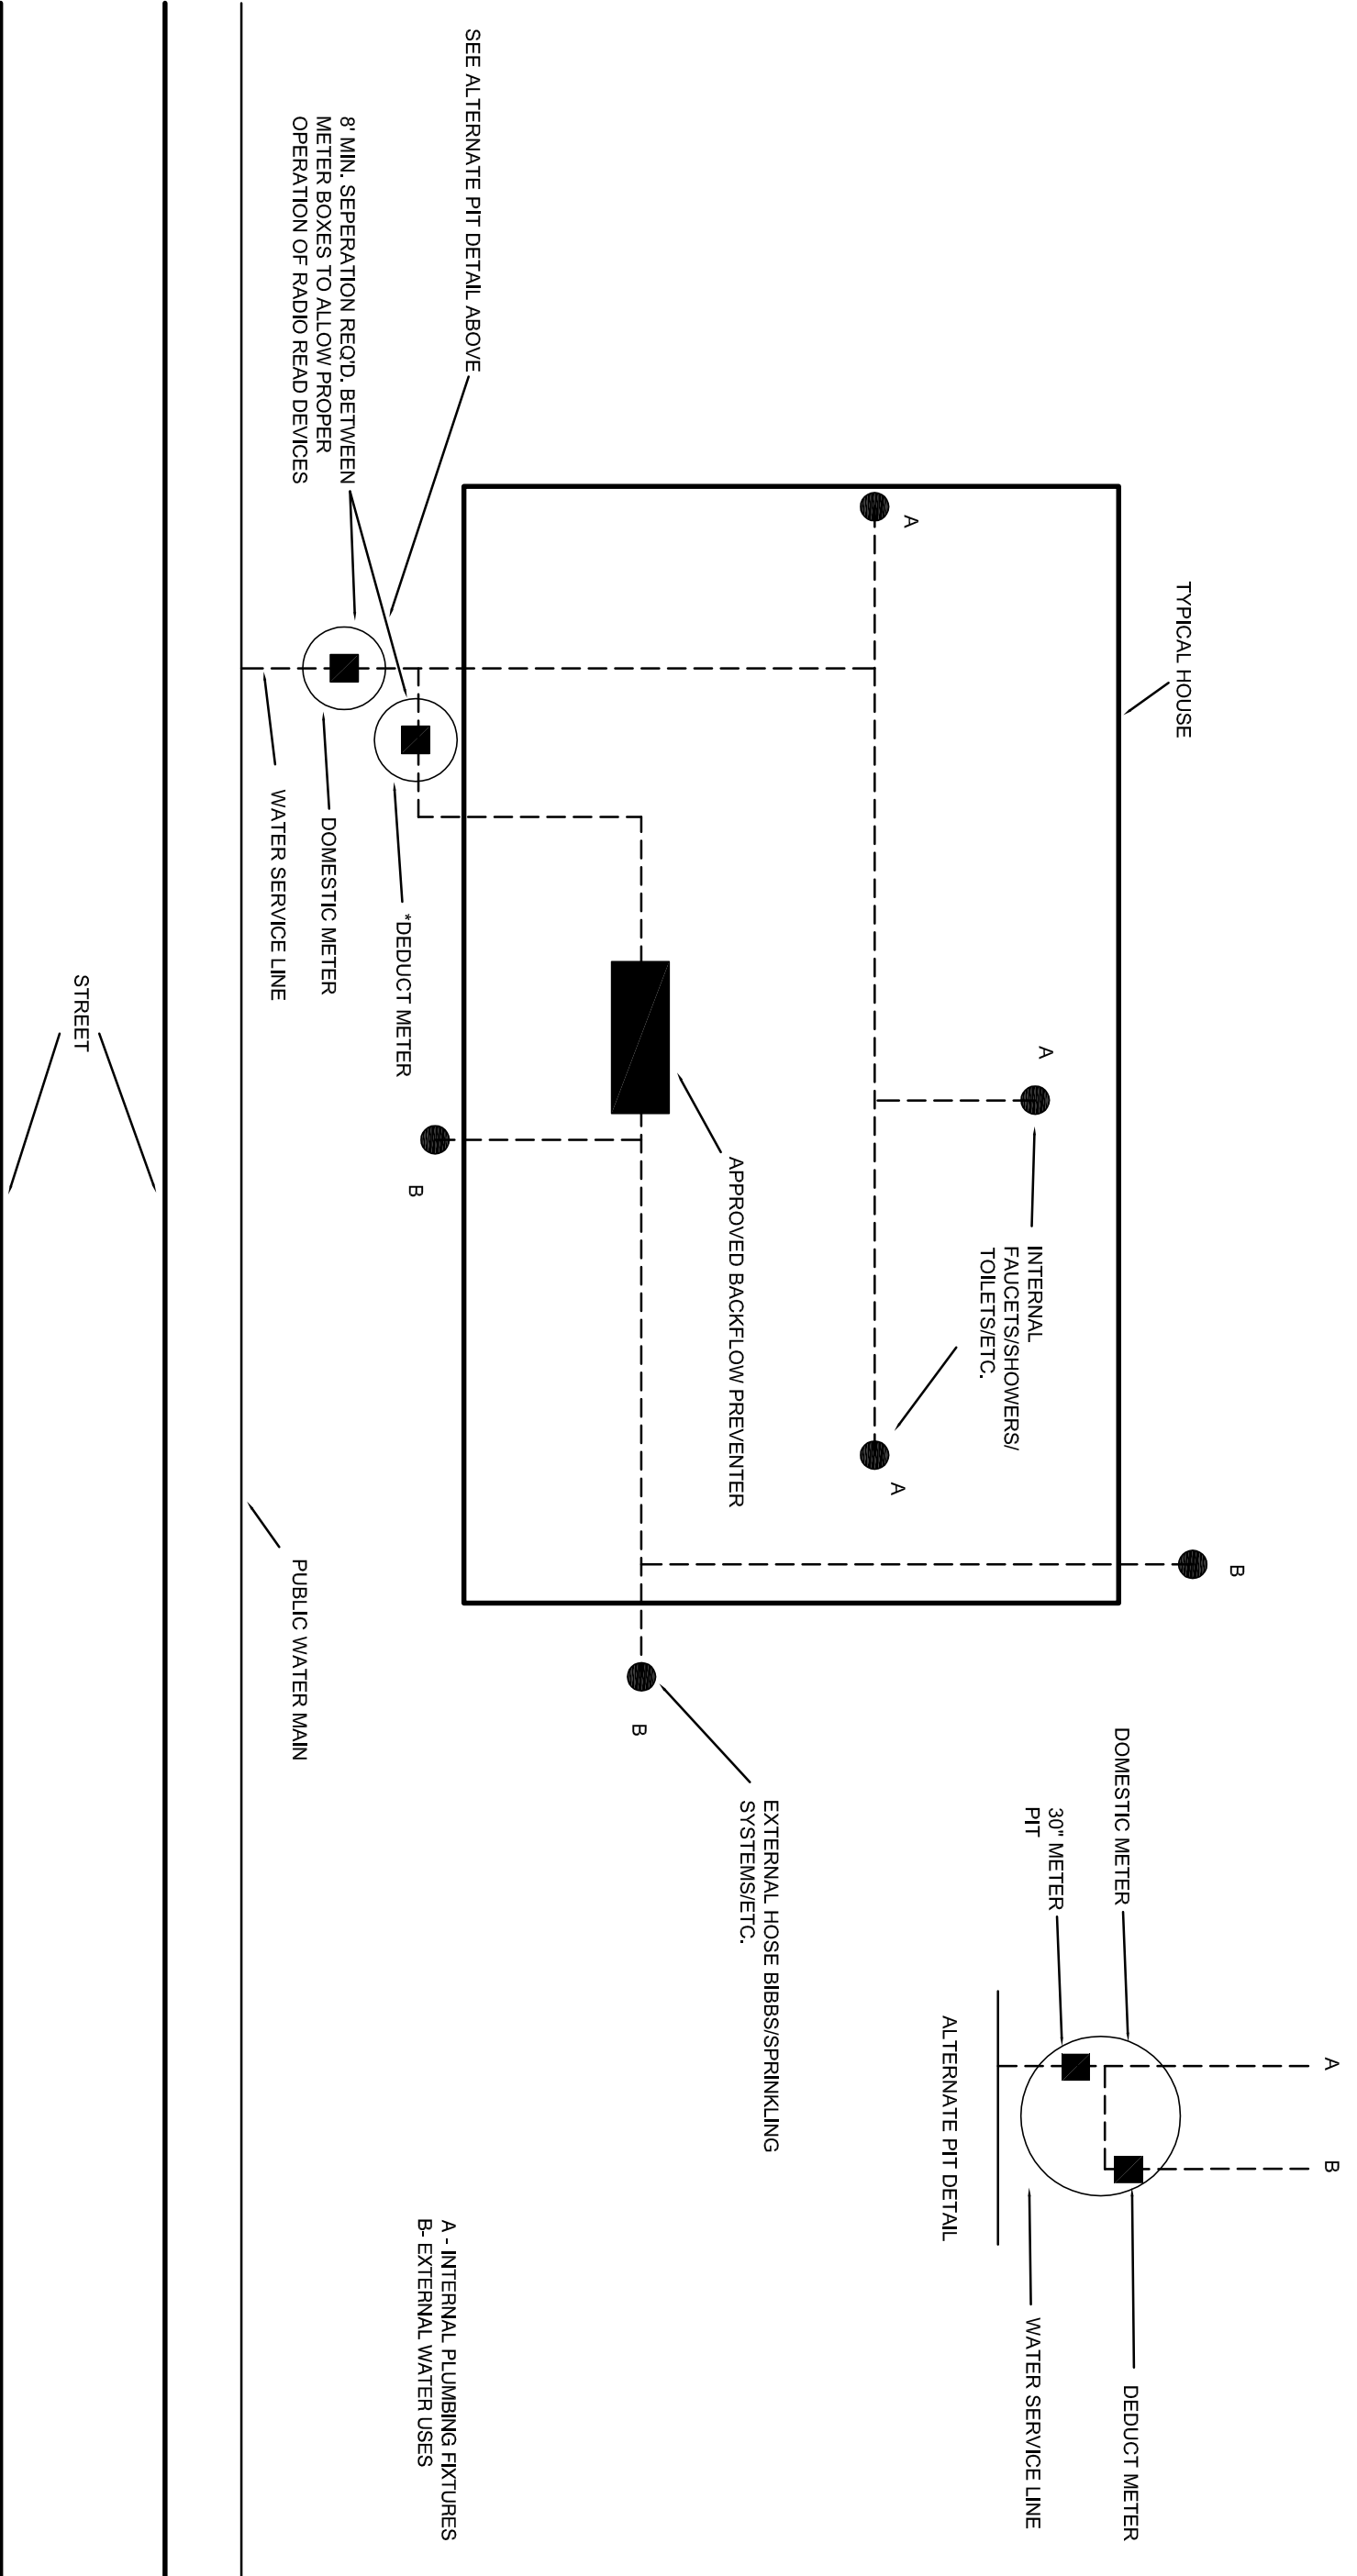

OUTSIDE DEDUCT METER



BUTLER COUNTY
WATER AND SEWER

130 HIGH STREET
HAMILTON, OH 45011
TELEPHONE: 513-887-3066
FAX: 513-887-3777