



SECTION A - A

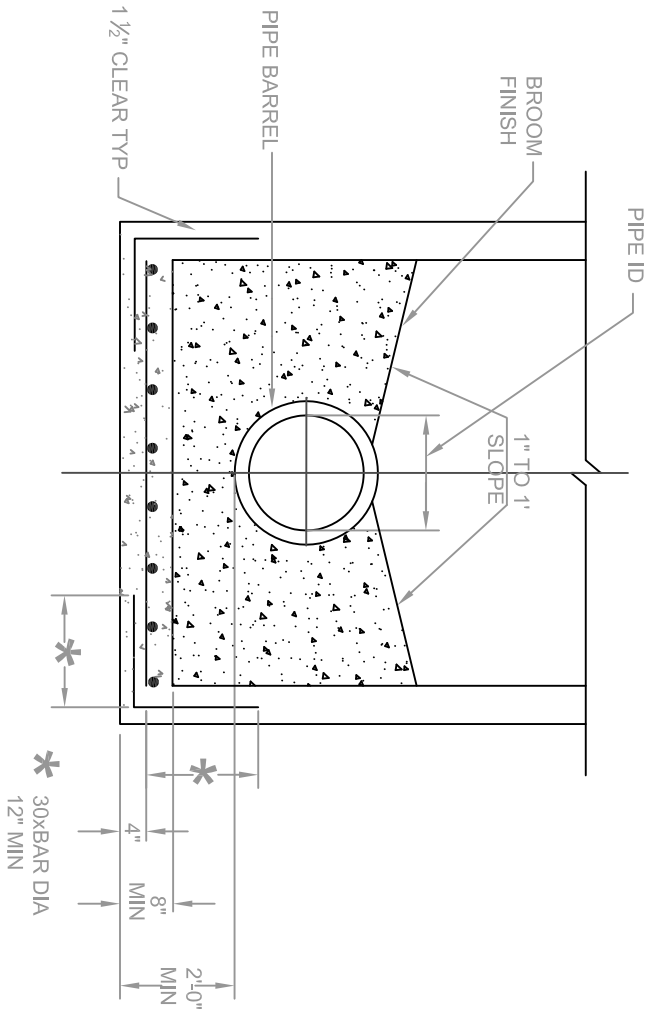

SECTION C - C

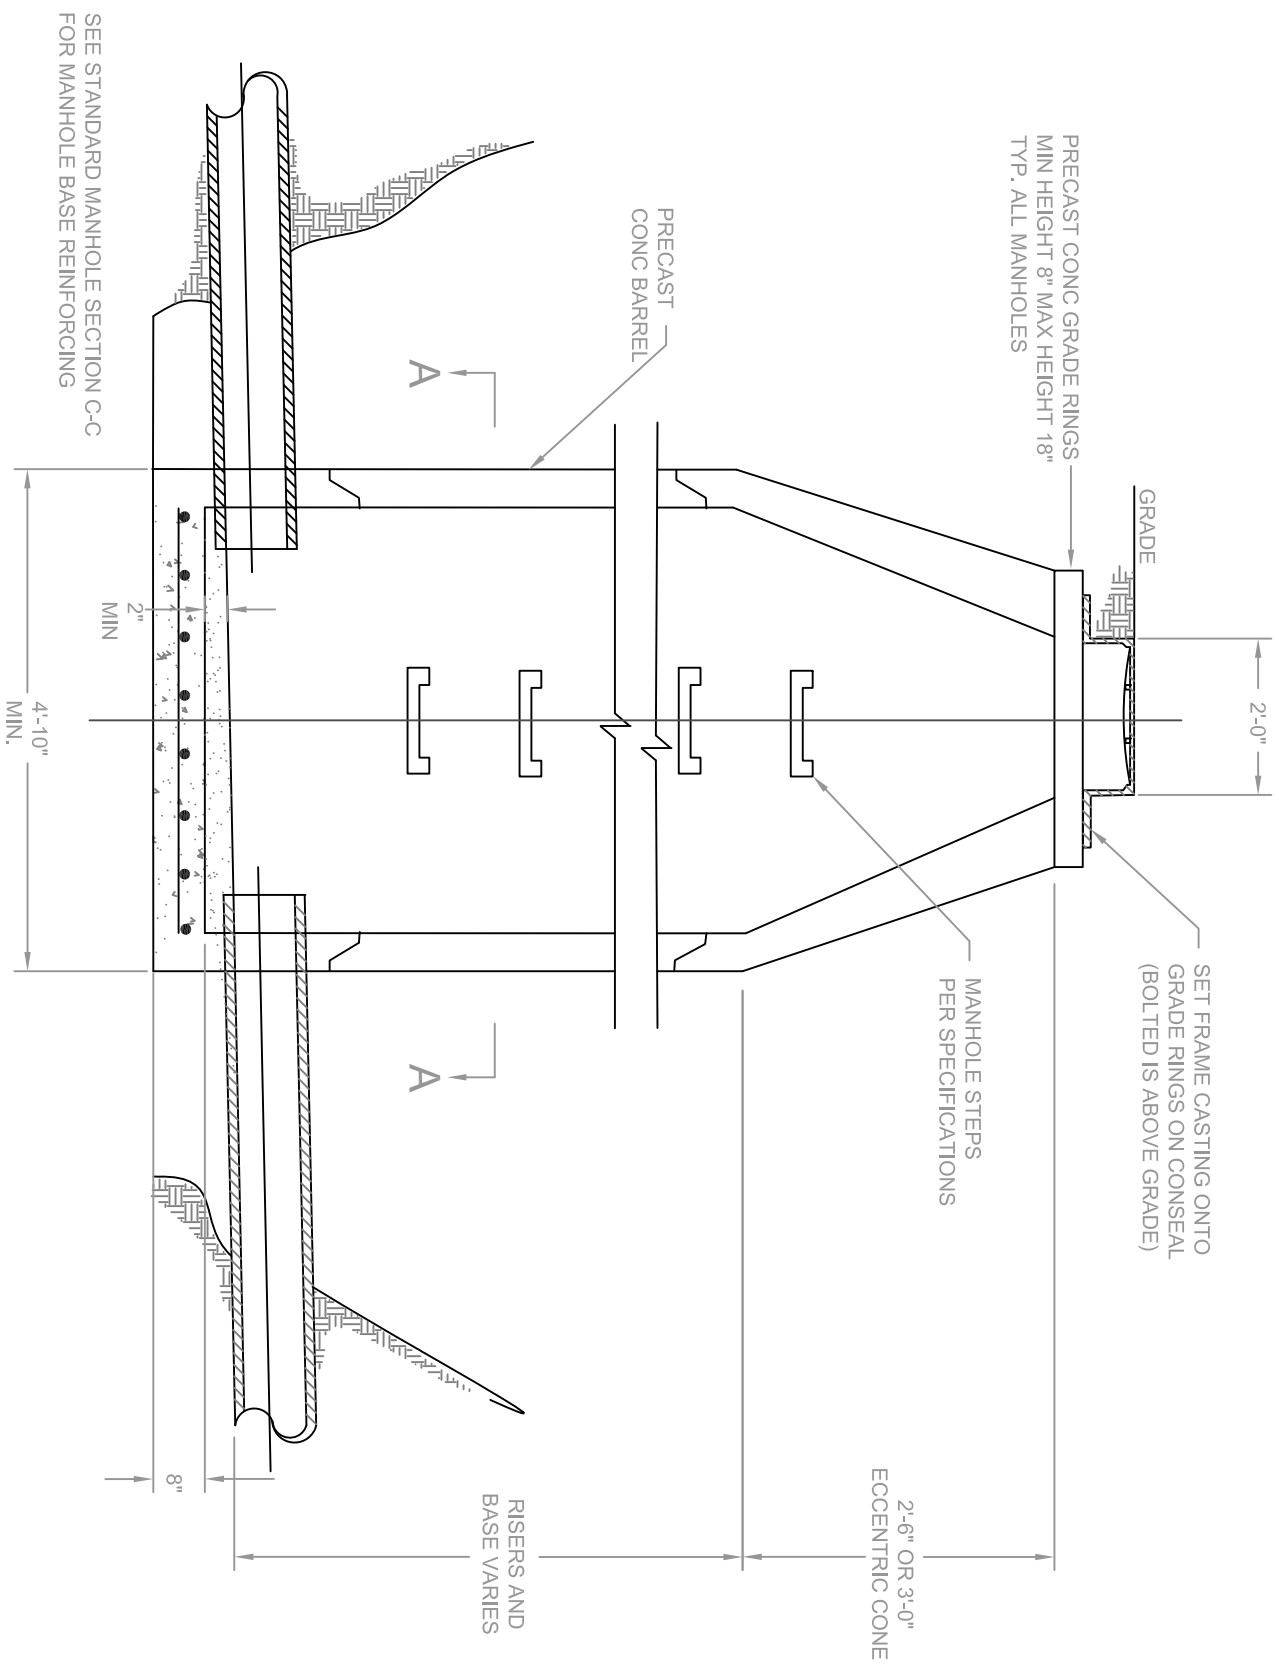

SECTION B - B

SEE STANDARD MANHOLE SECTION C-C FOR MANHOLE BASE REINFORCING

STANDARD CONTROL
MANHOLE



BUTLER COUNTY
WATER AND SEWER
130 HIGH STREET
HAMILTON, OH 45011
TELEPHONE: 513-887-3066
FAX: 513-887-3777