



SECTION A - A

M.H. DEPTH	SLAB & DOWELL RESTEEL SQ. IN./FT. E.W.
0'-10"	0.17
1'-20"	0.22
2'-30"	0.27
3'-40"	0.32

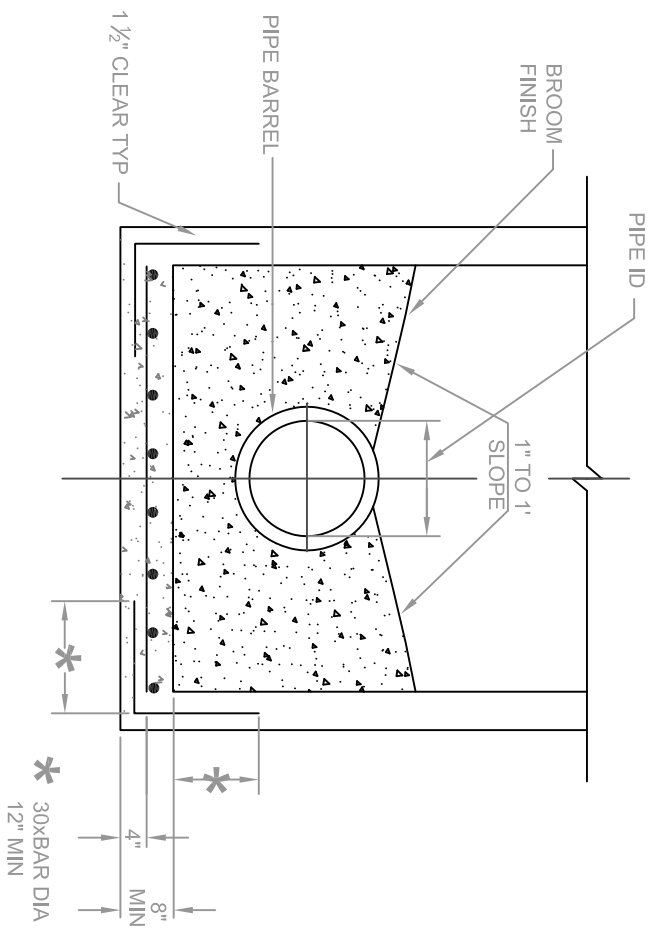

SECTION C - C

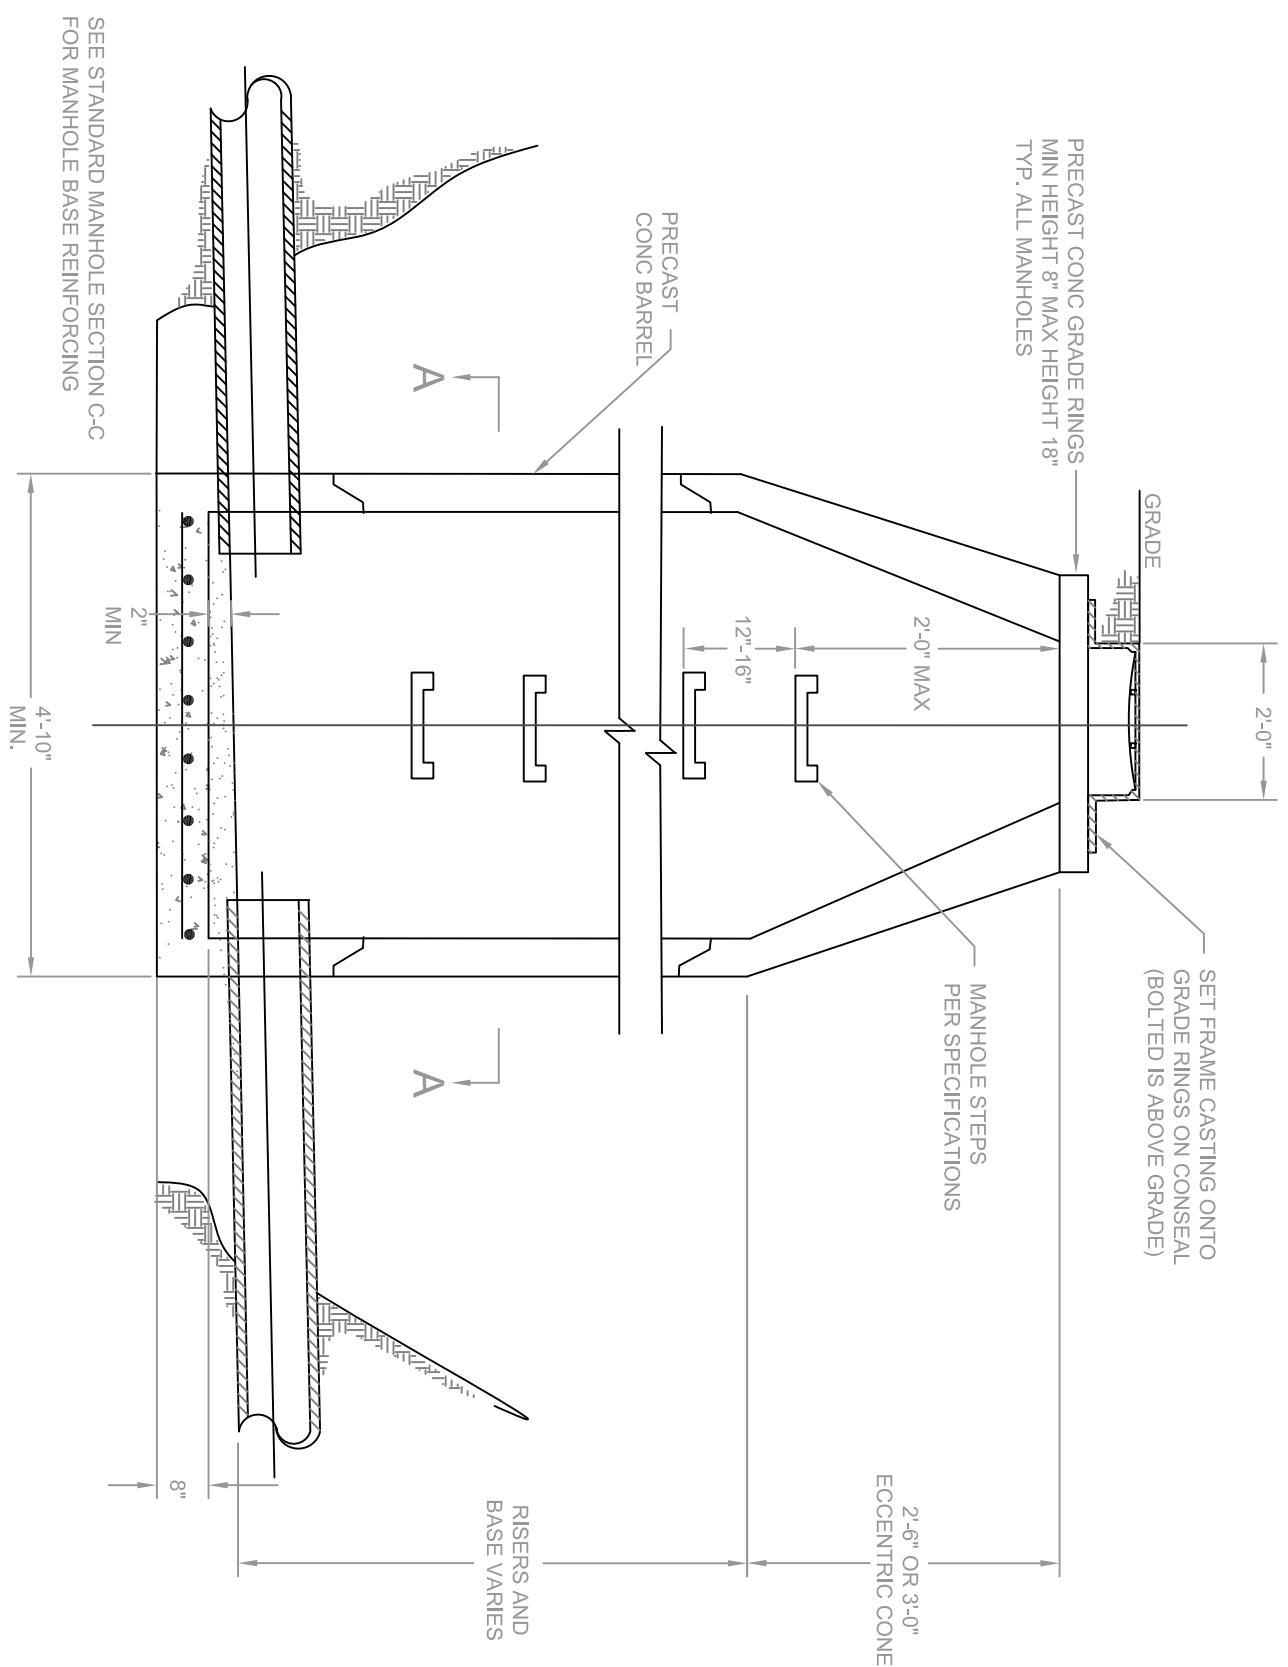

SECTION B - B

STANDARD
MANHOLE



BUTLER COUNTY
WATER AND SEWER

130 HIGH STREET
HAMILTON, OH 45011
TELEPHONE: 513-887-3066
FAX: 513-887-3777